


Please note: You are not permitted to copy, sub-licence, distribute or sell any of this data to third parties in any form.
© Crown copyright and database rights 2024 Ordnance Survey 100019681


ROF FEATHERSTONE

Inset Plan 51

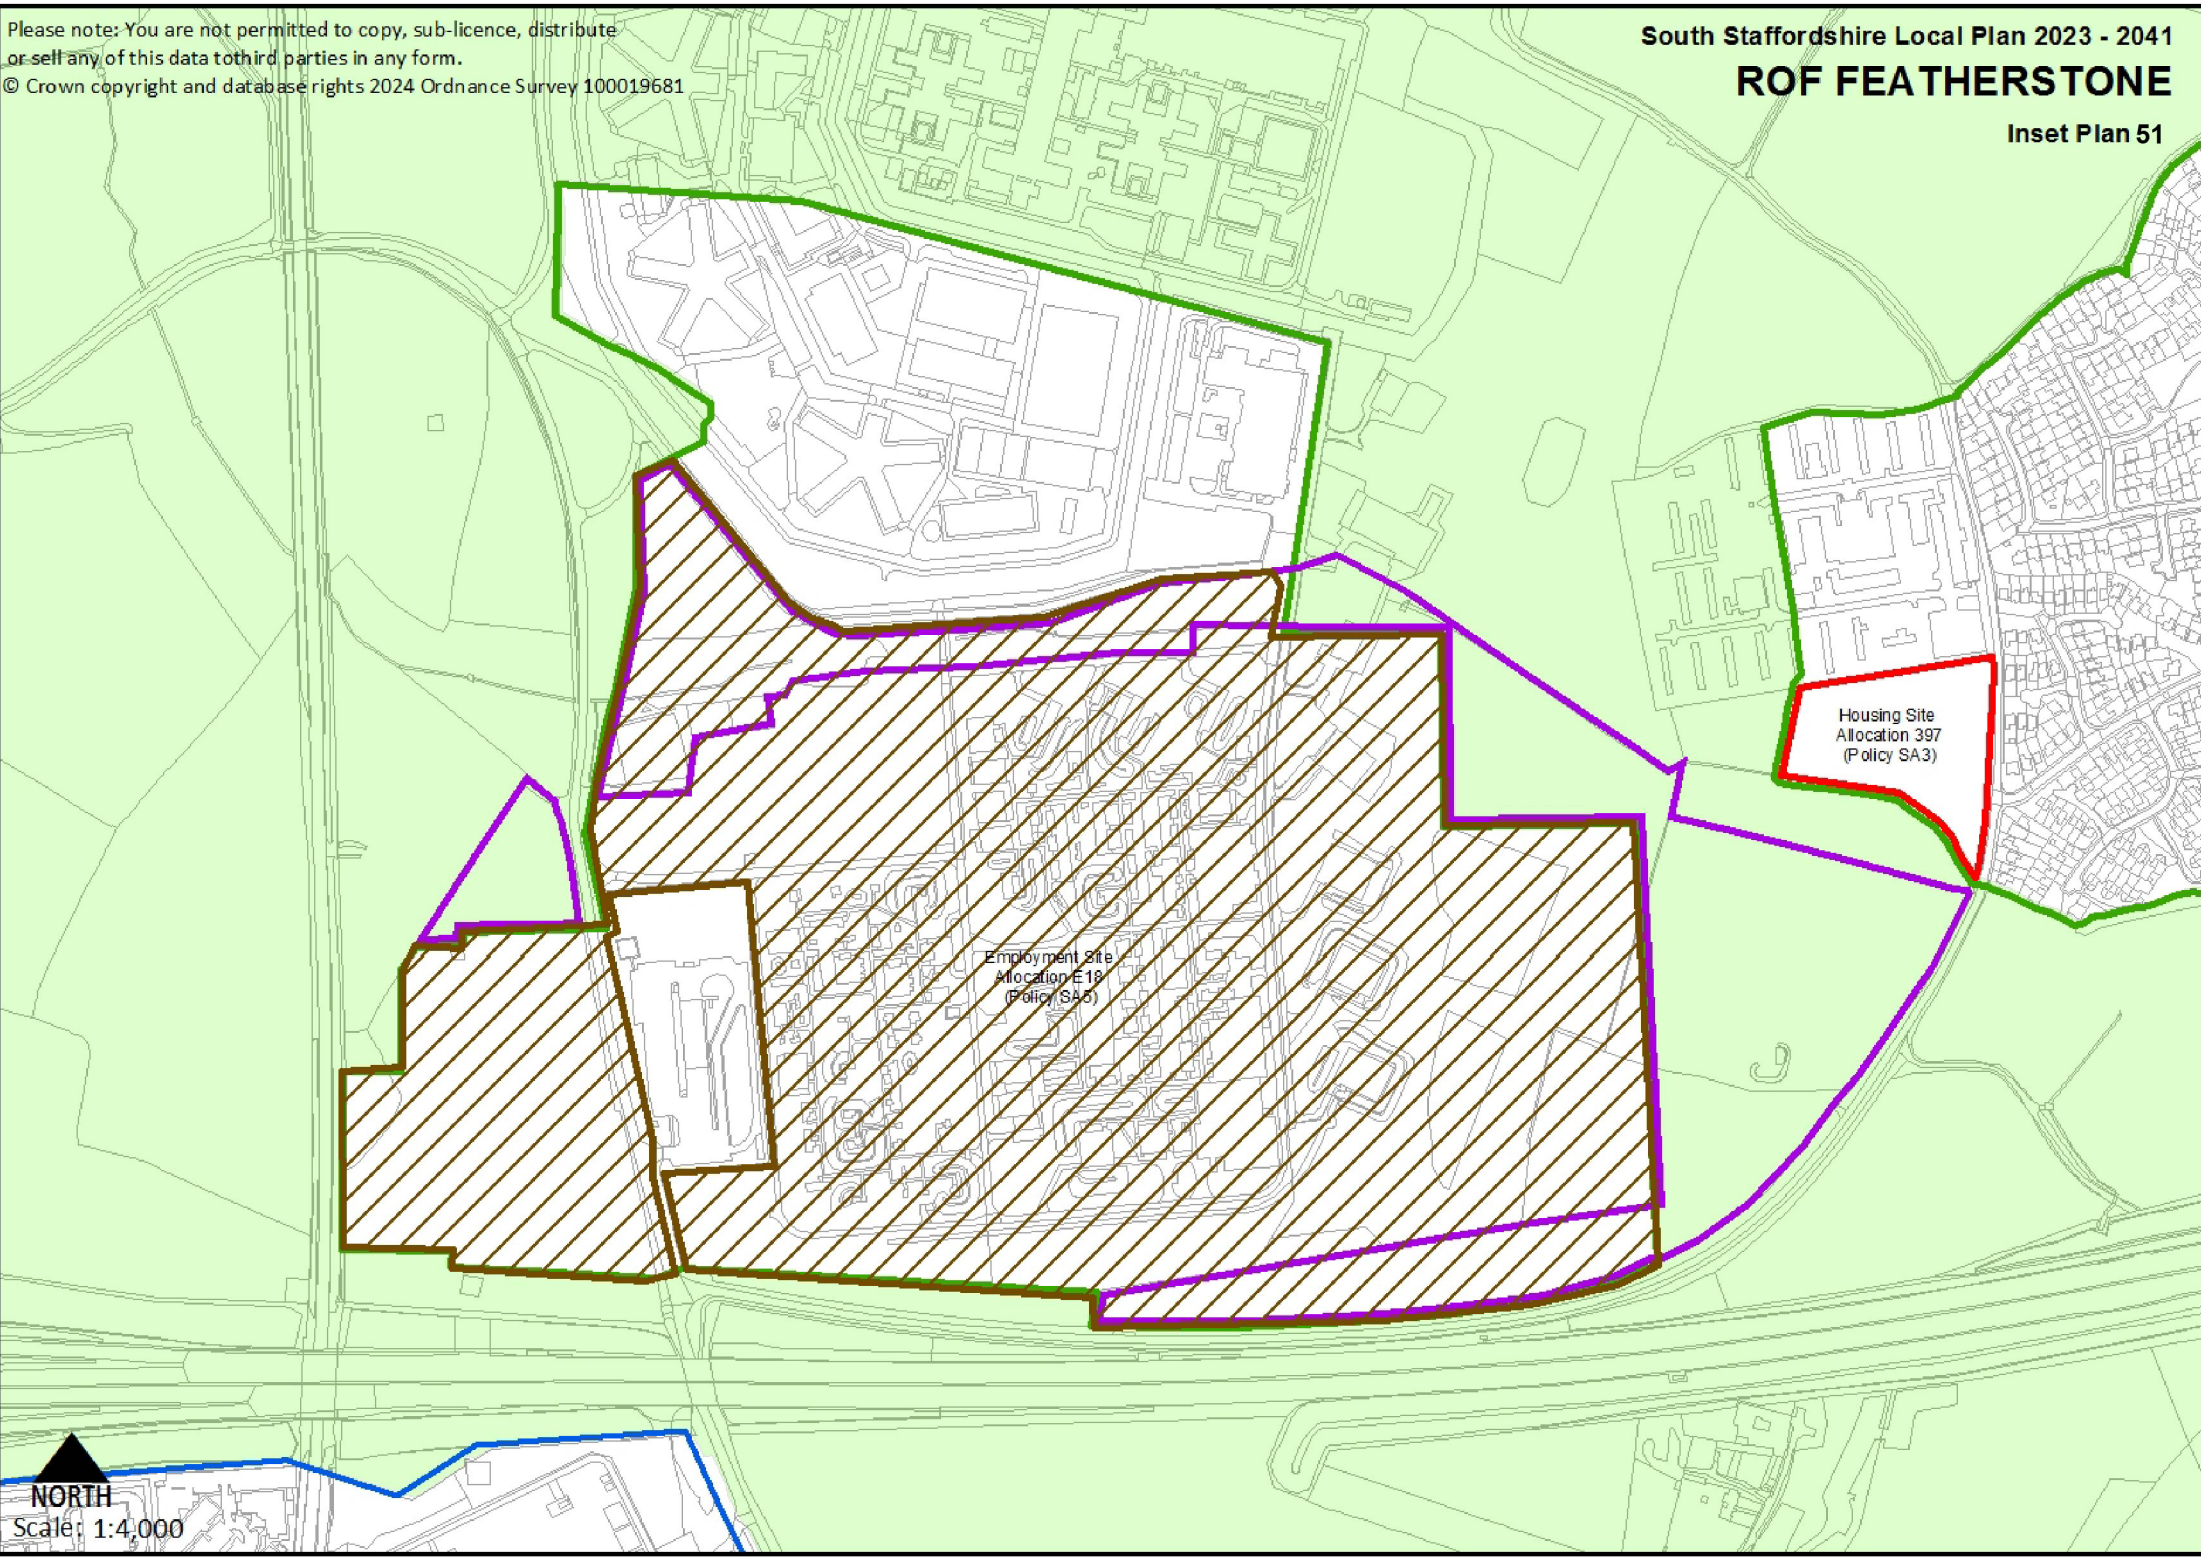

Employment Site
Allocation E19
(Policy SA6)

Housing Site
Allocation 397
(Policy SA3)


NORTH
Scale: 1:4,000