


Please note: You are not permitted to copy, sub-licence, distribute or sell any of this data to third parties in any form.  
© Crown copyright and database rights 2024 Ordnance Survey 100019681

# COPPENHALL

Inset Plan 9

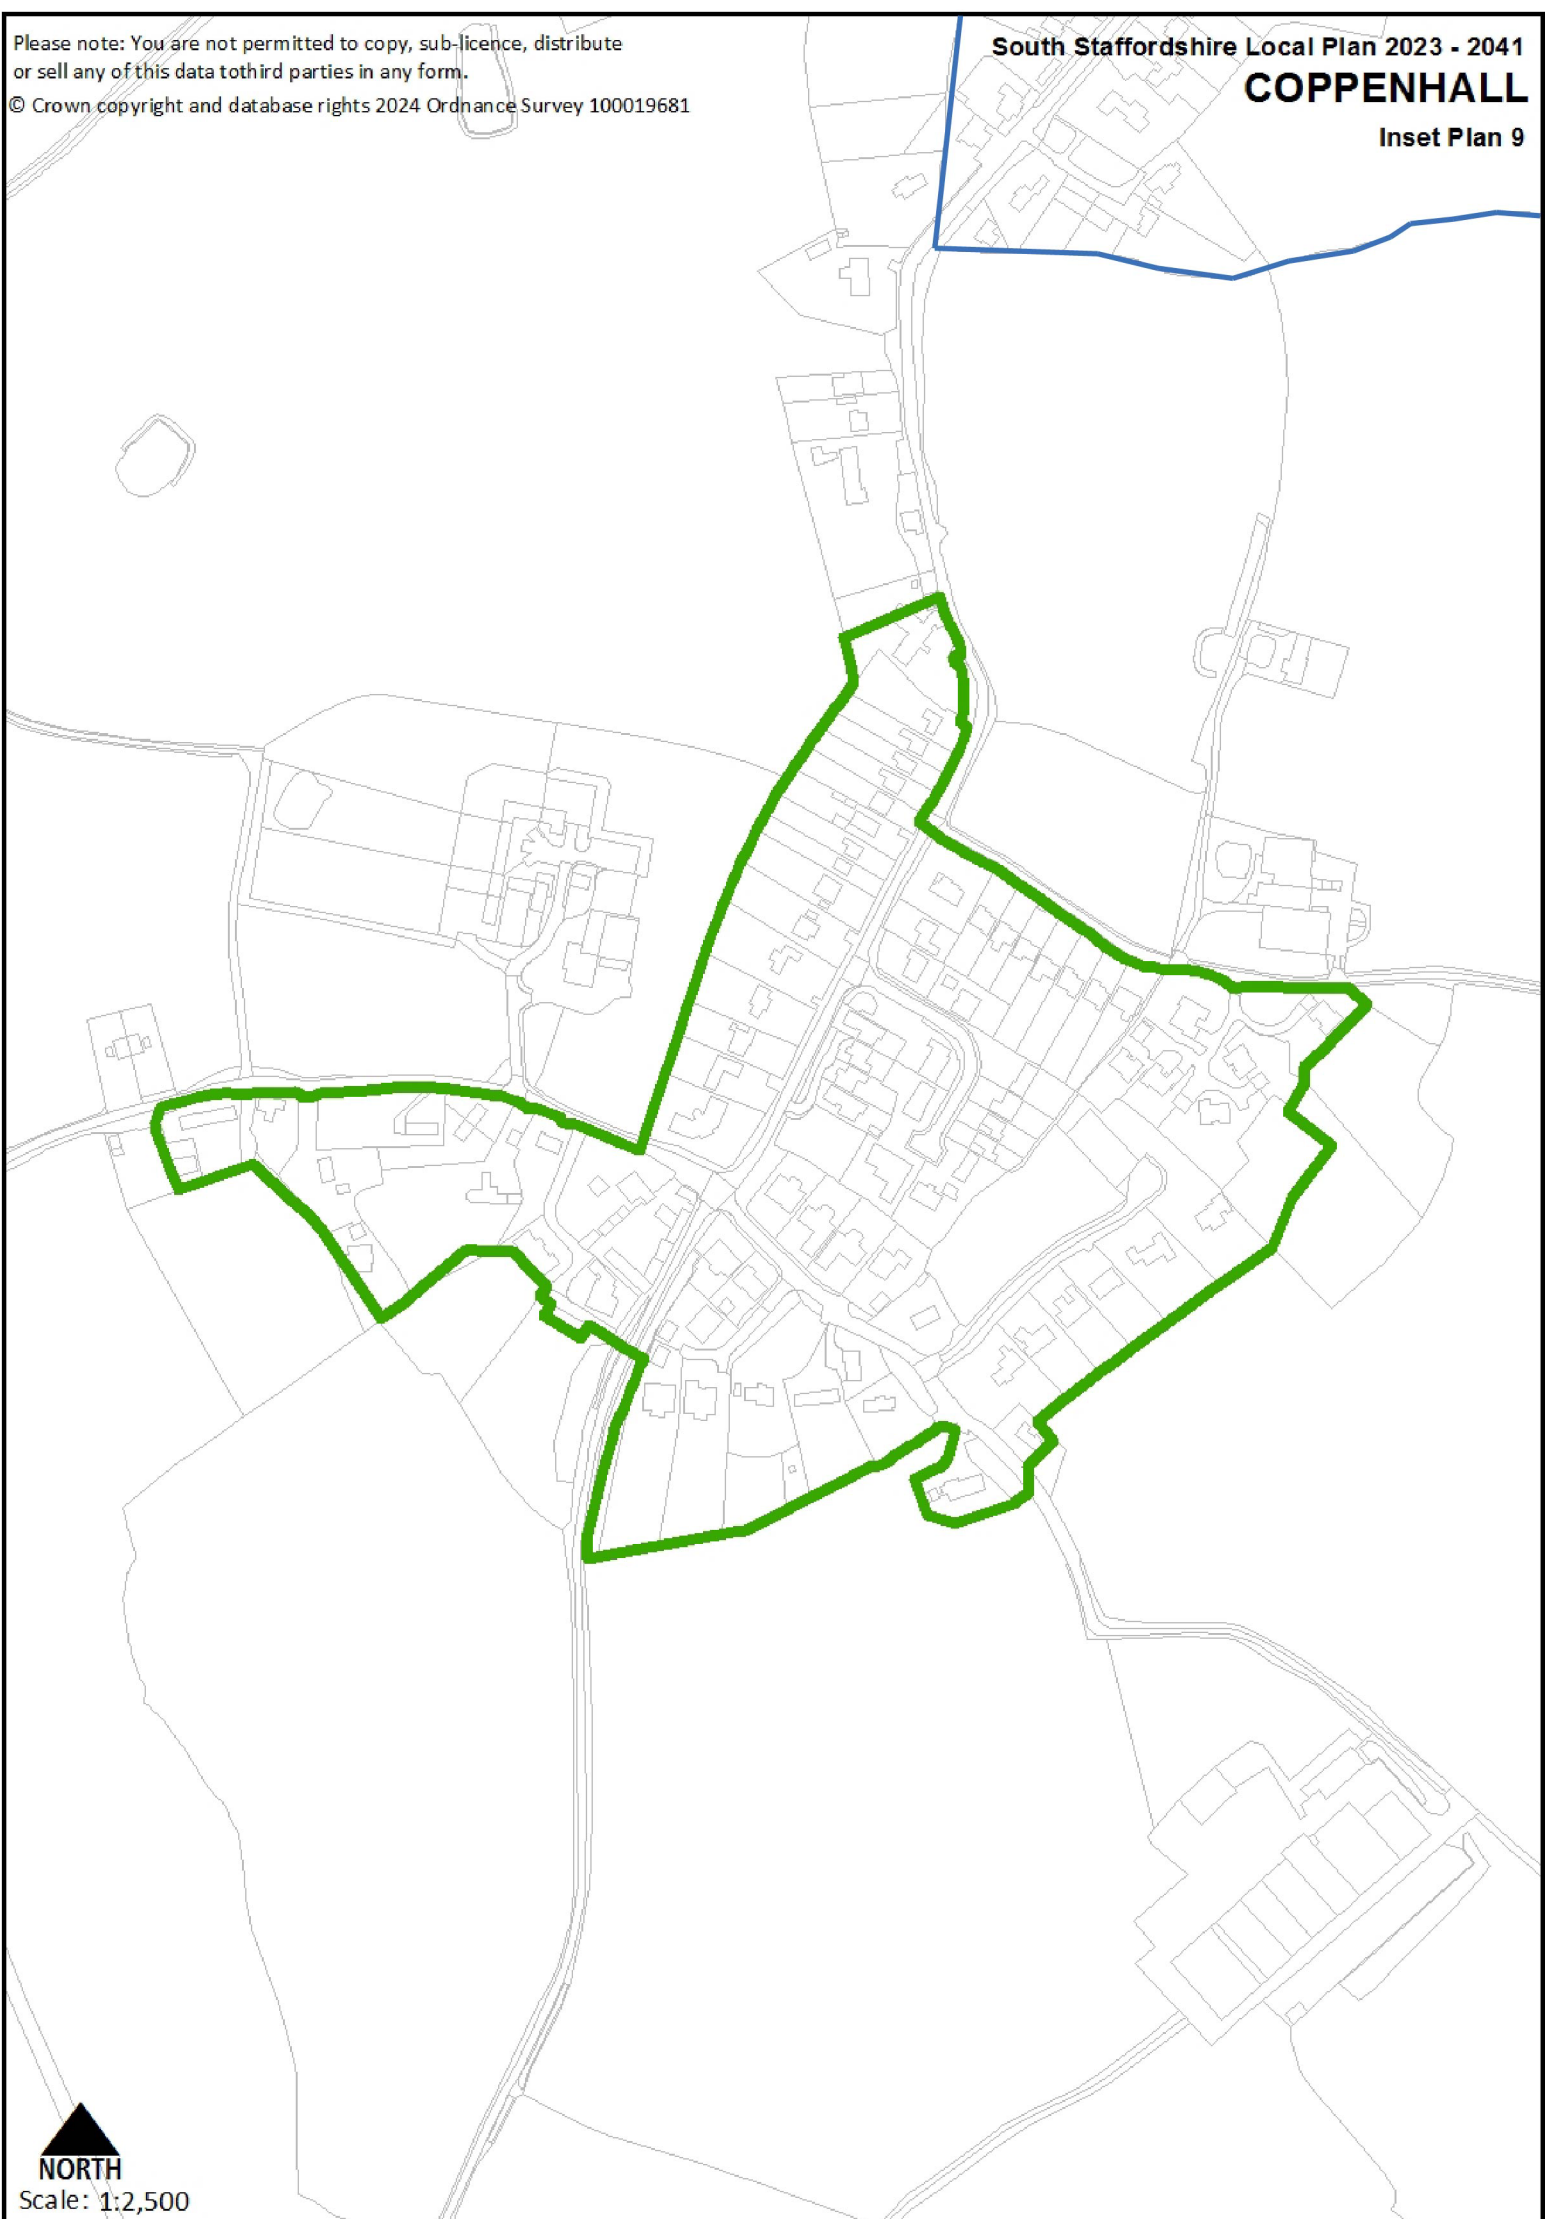

**NORTH**

Scale: 1:2,500